



DISCLAIMER OF WARRANTIES: PLANS FURNISHED BY FRONT STREET MILLWORK & LUMBER, INC. ARE PREPARED BY DRAFTSPERSONS WHO ARE NOT QUALIFIED AS LICENSED ARCHITECTS OR PROFESSIONAL ENGINEERS. FRONT STREET MILLWORK & LUMBER, INC. EXPRESSLY DISCLAIMS ANY LIABILITY WHATSOEVER FOR ERRORS OF ANY KIND WHICH MAY BE FOUND ON THE PLANS. USE OF SUCH PLANS SHALL BE AT THE SOLE RISK OF THE USER. ANY PLANS FURNISHED BY FRONT STREET MILLWORK & LUMBER, INC. ARE FURNISHED WITHOUT ANY WARRANTY BY SAID LUMBER COMPANY THAT THEY ARE SUITABLE FOR ANY GENERAL OR PARTICULAR PURPOSE. RELIANCE BY ANY USER OF THE PLANS AND ALL RESPONSIBILITIES FOR THE USAGE AND/OR CALCULATION OF CORRECT STRUCTURAL MATERIALS, SPANS, LOADS, & BEARING POINTS ON APPLICATION OF THE ART OR SCIENCE OF CONSTRUCTION BASED ON THE PRINCIPLES OF MATHEMATICS, AESTHETICS OR THE RESPONSIBILITY OF THE BUILDER, THE OWNER, OR THE USER OF THE PLANS.

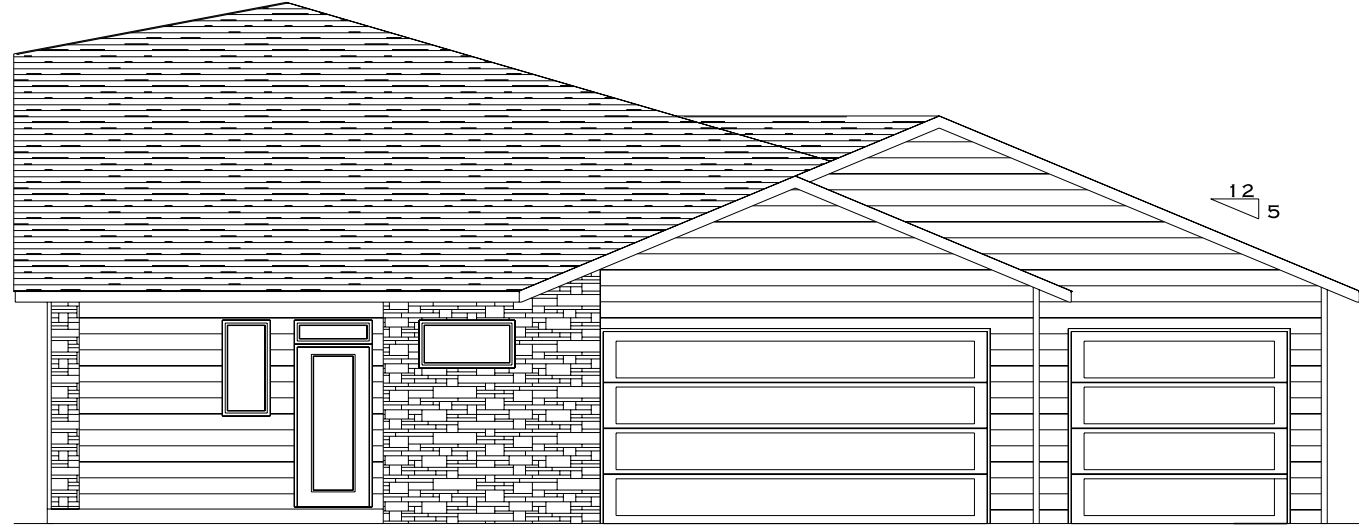

FRONT ELEVATION

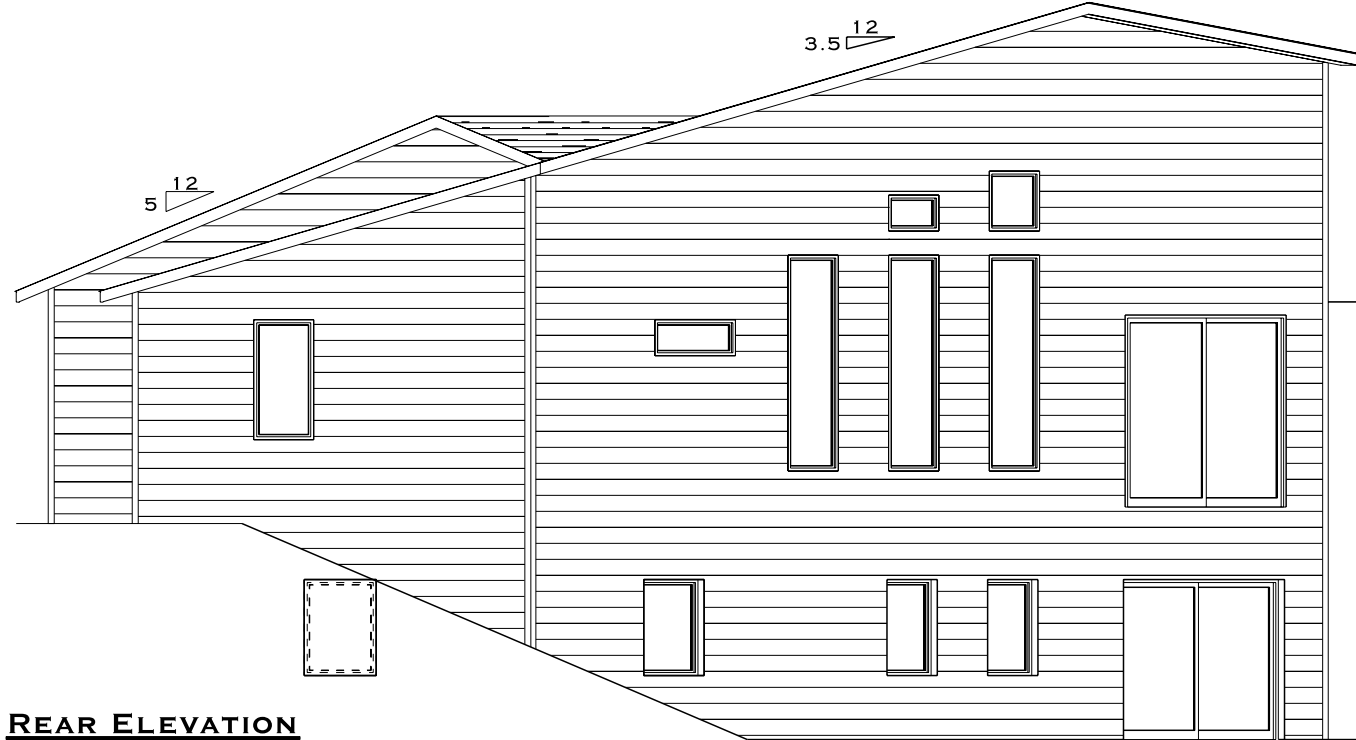

REAR ELEVATION

SCALE:

1/8" = 1'-0"

DRAWN BY: MARCIE FRANKLUND

DATE: AUGUST 27, 2020

REVISED: TUESDAY, DECEMBER 8, 2020

DRAWN FOR & PLAN OWNER:

TURN KEY HOMES

PLAN NAME:

TKH-813 COBBLESTONE

FRONT STREET MILLWORK & LUMBER, INC.

3320 E CENTURY AVE - BISMARCK, ND 58503

PHONE: 701-255-1636 FAX: 701-222-0500


MARCIE@FRONTSTREETMILLWORK.COM



DISCLAIMER OF WARRANTIES: PLANS FURNISHED BY FRONT STREET MILLWORK & LUMBER, INC. ARE PREPARED BY DRAFTSPERSONS WHO ARE NOT QUALIFIED AS LICENSED ARCHITECTS OR PROFESSIONAL ENGINEERS. FRONT STREET MILLWORK & LUMBER, INC. EXPRESSLY DISCLAIMS ANY LIABILITY WHATSOEVER FOR ERRORS OF ANY KIND WHICH MAY BE FOUND ON THE PLANS. USE OF SUCH PLANS SHALL BE AT THE SOLE RISK OF THE USER. ANY PLANS FURNISHED BY FRONT STREET MILLWORK & LUMBER, INC. ARE FURNISHED WITHOUT ANY WARRANTY BY SAID LUMBER COMPANY THAT THEY ARE SUITABLE FOR ANY GENERAL OR PARTICULAR PURPOSE. RELIANCE BY ANY USER OF THE PLANS AND ALL RESPONSIBILITIES FOR THE USAGE AND/OR CALCULATION OF CORRECT STRUCTURAL MATERIALS, SPANS, LOADS, & BEARING POINTS ON APPLICATION OF THE ART OR SCIENCE OF CONSTRUCTION BASED ON THE PRINCIPLES OF MATHEMATICS, AESTHETICS OR THE RESPONSIBILITY OF THE BUILDER, THE OWNER, OR THE USER OF THE PLANS.



LEFT ELEVATION

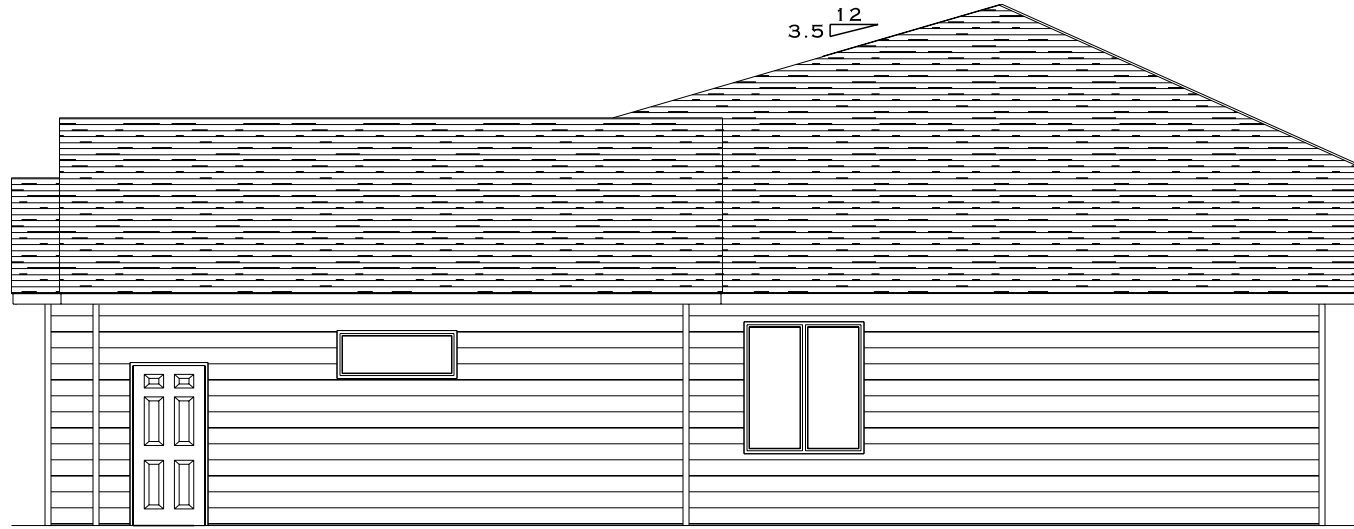

RIGHT ELEVATION

SCALE:

1/8" = 1'-0"

DRAWN BY: MARCIE FRANKLUND

DATE: AUGUST 27, 2020

REVISED: TUESDAY, DECEMBER 8, 2020

DRAWN FOR & PLAN OWNER:

TURN KEY HOMES

PLAN NAME:

TKH-813 COBBLESTONE

FRONT STREET MILLWORK & LUMBER, INC.


3320 E CENTURY AVE - BISMARCK, ND 58503

PHONE: 701-255-1636 FAX: 701-222-0500

MARCIE@FRONTSTREETMILLWORK.COM



DISCLAIMER OF WARRANTIES: PLANS FURNISHED BY FRONT STREET MILLWORK & LUMBER, INC. ARE PREPARED BY DRAFTSPERSONS WHO ARE NOT QUALIFIED AS LICENSED ARCHITECTS OR PROFESSIONAL ENGINEERS. FRONT STREET MILLWORK & LUMBER, INC. EXPRESSLY DISCLAIMS ANY LIABILITY WHATSOEVER FOR ERRORS OF ANY KIND WHICH MAY BE FOUND ON THE PLANS. USE OF SUCH PLANS SHALL BE AT THE SOLE RISK OF THE USER. ANY PLANS FURNISHED BY FRONT STREET MILLWORK & LUMBER, INC. ARE FURNISHED WITHOUT ANY WARRANTY BY SAID LUMBER COMPANY THAT THEY ARE SUITABLE FOR ANY GENERAL OR PARTICULAR PURPOSE. RELIANCE BY ANY USER OF THE PLANS AND ALL RESPONSIBILITIES FOR THE USAGE AND/OR CALCULATION OF CORRECT STRUCTURAL MATERIALS, SPANS, LOADS, & BEARING POINTS ON APPLICATION OF THE ART OR SCIENCE OF CONSTRUCTION BASED ON THE PRINCIPLES OF MATHEMATICS, AESTHETICS OR THE RESPONSIBILITY OF THE BUILDERS, THE OWNER, OR THE USER OF THE PLANS.

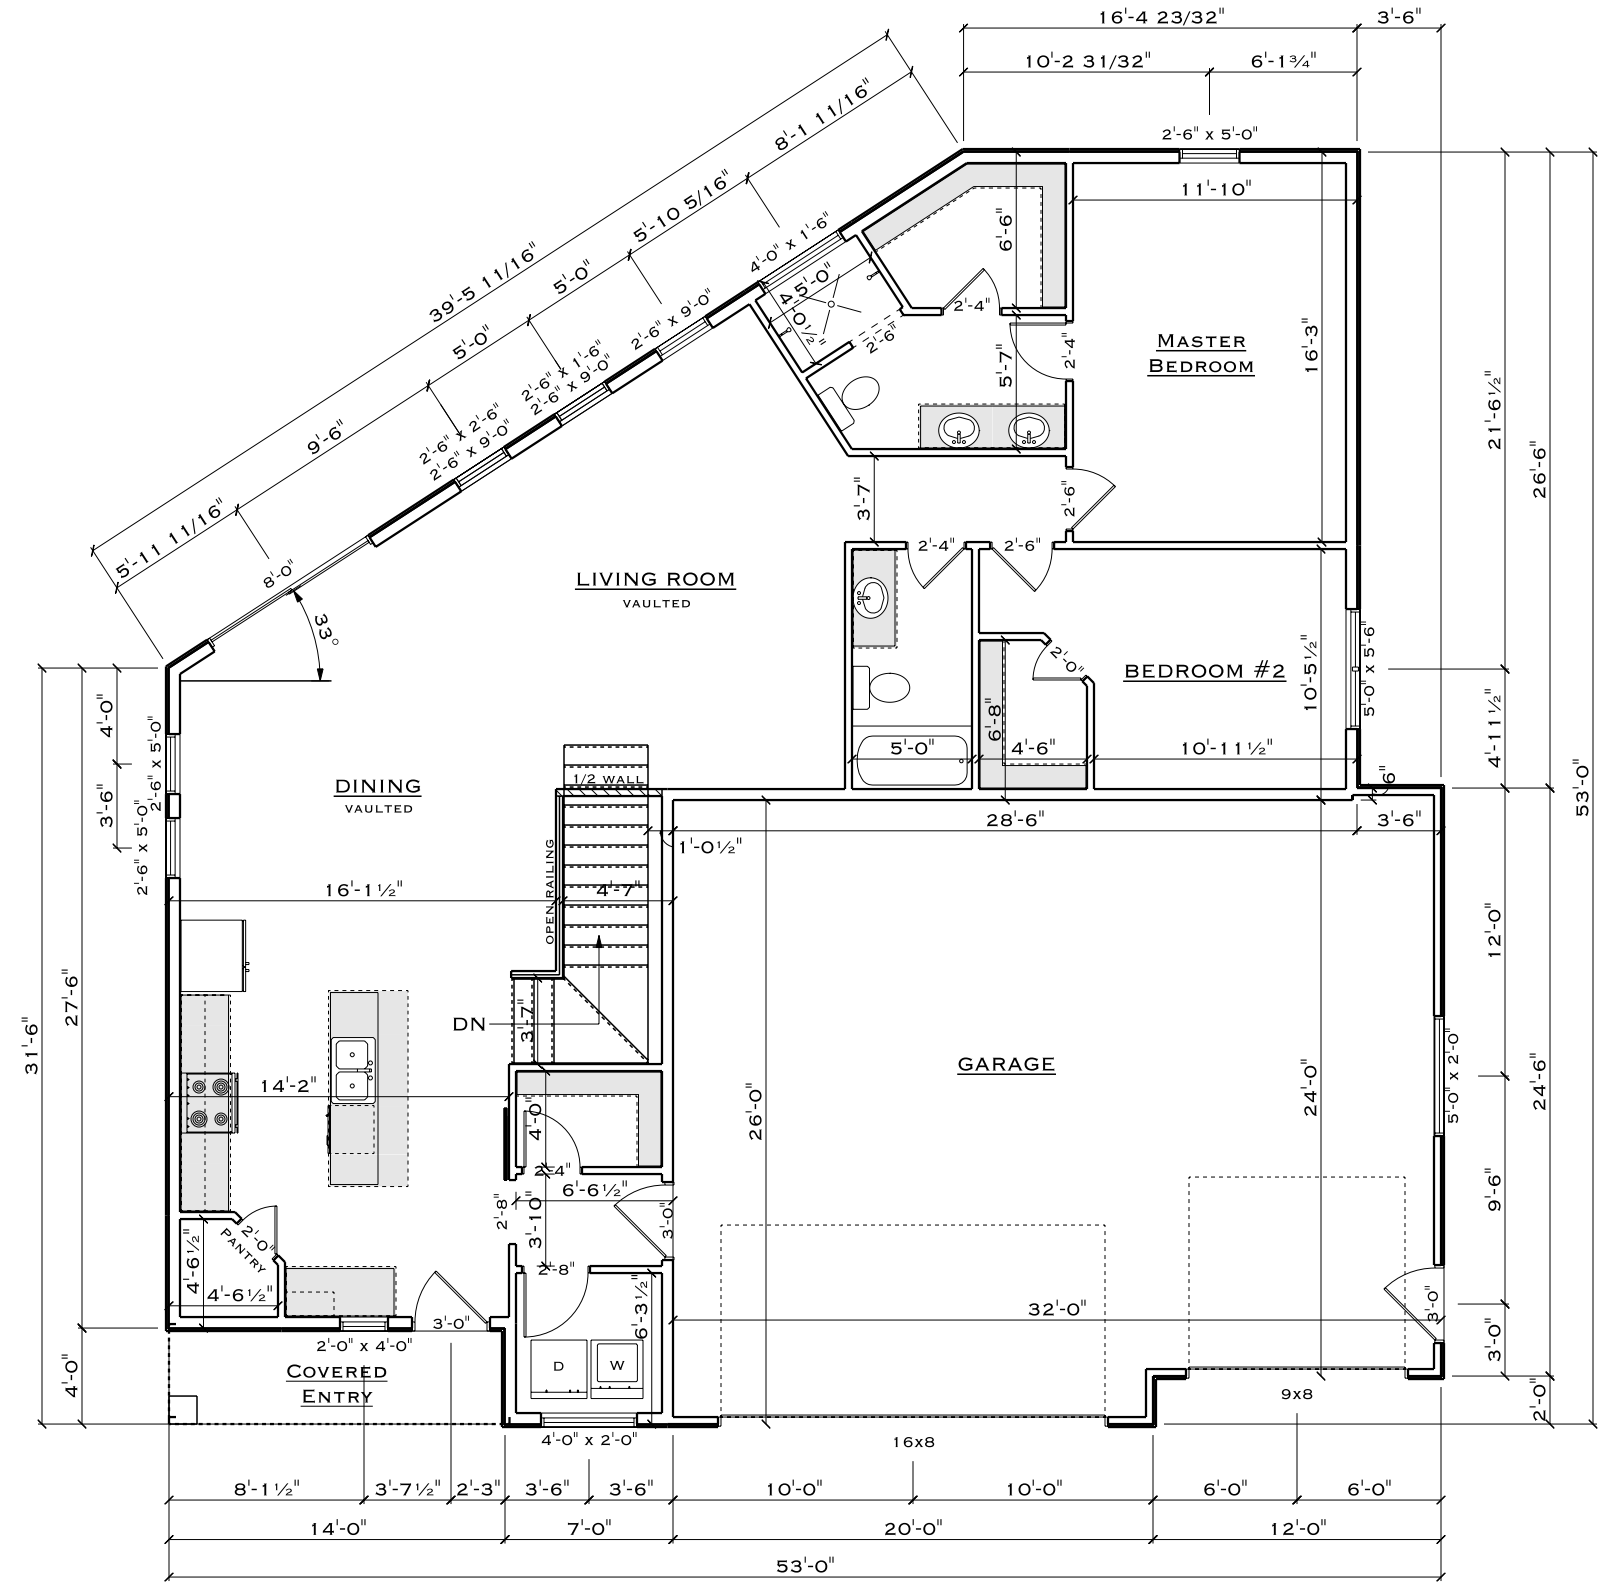

NOTES:
 9' MAIN LEVEL WALL HEIGHT
 EXCEPT TALL WALLS FOR VAULTED LIVING/DINING
 TOP-CHORD BEARING FLOOR TRUSSES
 (SMALL STEP INTO HOUSE)

NAME	AREA
MAIN FLOOR	1470.6 SQ. FT.
GARAGE	809.8 SQ. FT.
COVERED ENTRY	56.0 SQ. FT.




FRONT STREET MILLWORK & LUMBER, INC.
 3320 E CENTURY AVE - BISMARCK, ND 58503
 PHONE: 701-255-1636 FAX: 701-222-0500
 MARCIE@FRONTSTREETMILLWORK.COM

TURN KEY HOMES
 DRAWN FOR & PLAN OWNER:
 PLAN NAME:
 TKH-813 COBBLESTONE

DRAWN BY:
 MARCIE FRANKLUND
 DATE: AUGUST 27, 2020
 REVISED:
 TUESDAY, DECEMBER 8, 2020

SCALE:
 1/8" = 1'-0"

DISCLAIMER OF WARRANTIES: PLANS FURNISHED BY FRONT STREET MILLWORK & LUMBER, INC. ARE PREPARED BY DRAFTSPERSONS WHO ARE NOT QUALIFIED AS LICENSED ARCHITECTS OR PROFESSIONAL ENGINEERS. FRONT STREET MILLWORK & LUMBER, INC. EXPRESSLY DISCLAIMS ANY LIABILITY WHATSOEVER FOR ERRORS OF ANY KIND WHICH MAY BE FOUND ON THE PLANS. USE OF SUCH PLANS SHALL BE AT THE SOLE RISK OF THE USER. ANY PLANS FURNISHED BY FRONT STREET MILLWORK & LUMBER, INC. ARE FURNISHED WITHOUT ANY WARRANTY BY SAID LUMBER COMPANY THAT THEY ARE SUITABLE FOR ANY GENERAL OR PARTICULAR PURPOSE. RELIANCE BY ANY USER OF THE PLANS AND ALL RESPONSIBILITIES FOR THE USAGE AND/OR CALCULATION OF CORRECT STRUCTURAL MATERIALS, SPANS, LOADS, & BEARING POINTS ON APPLICATION OF THE ART OR SCIENCE OF CONSTRUCTION MUST BE THE RESPONSIBILITY OF THE BUILDING OWNER, THE OWNER, OR THE USER OF THE PLANS.

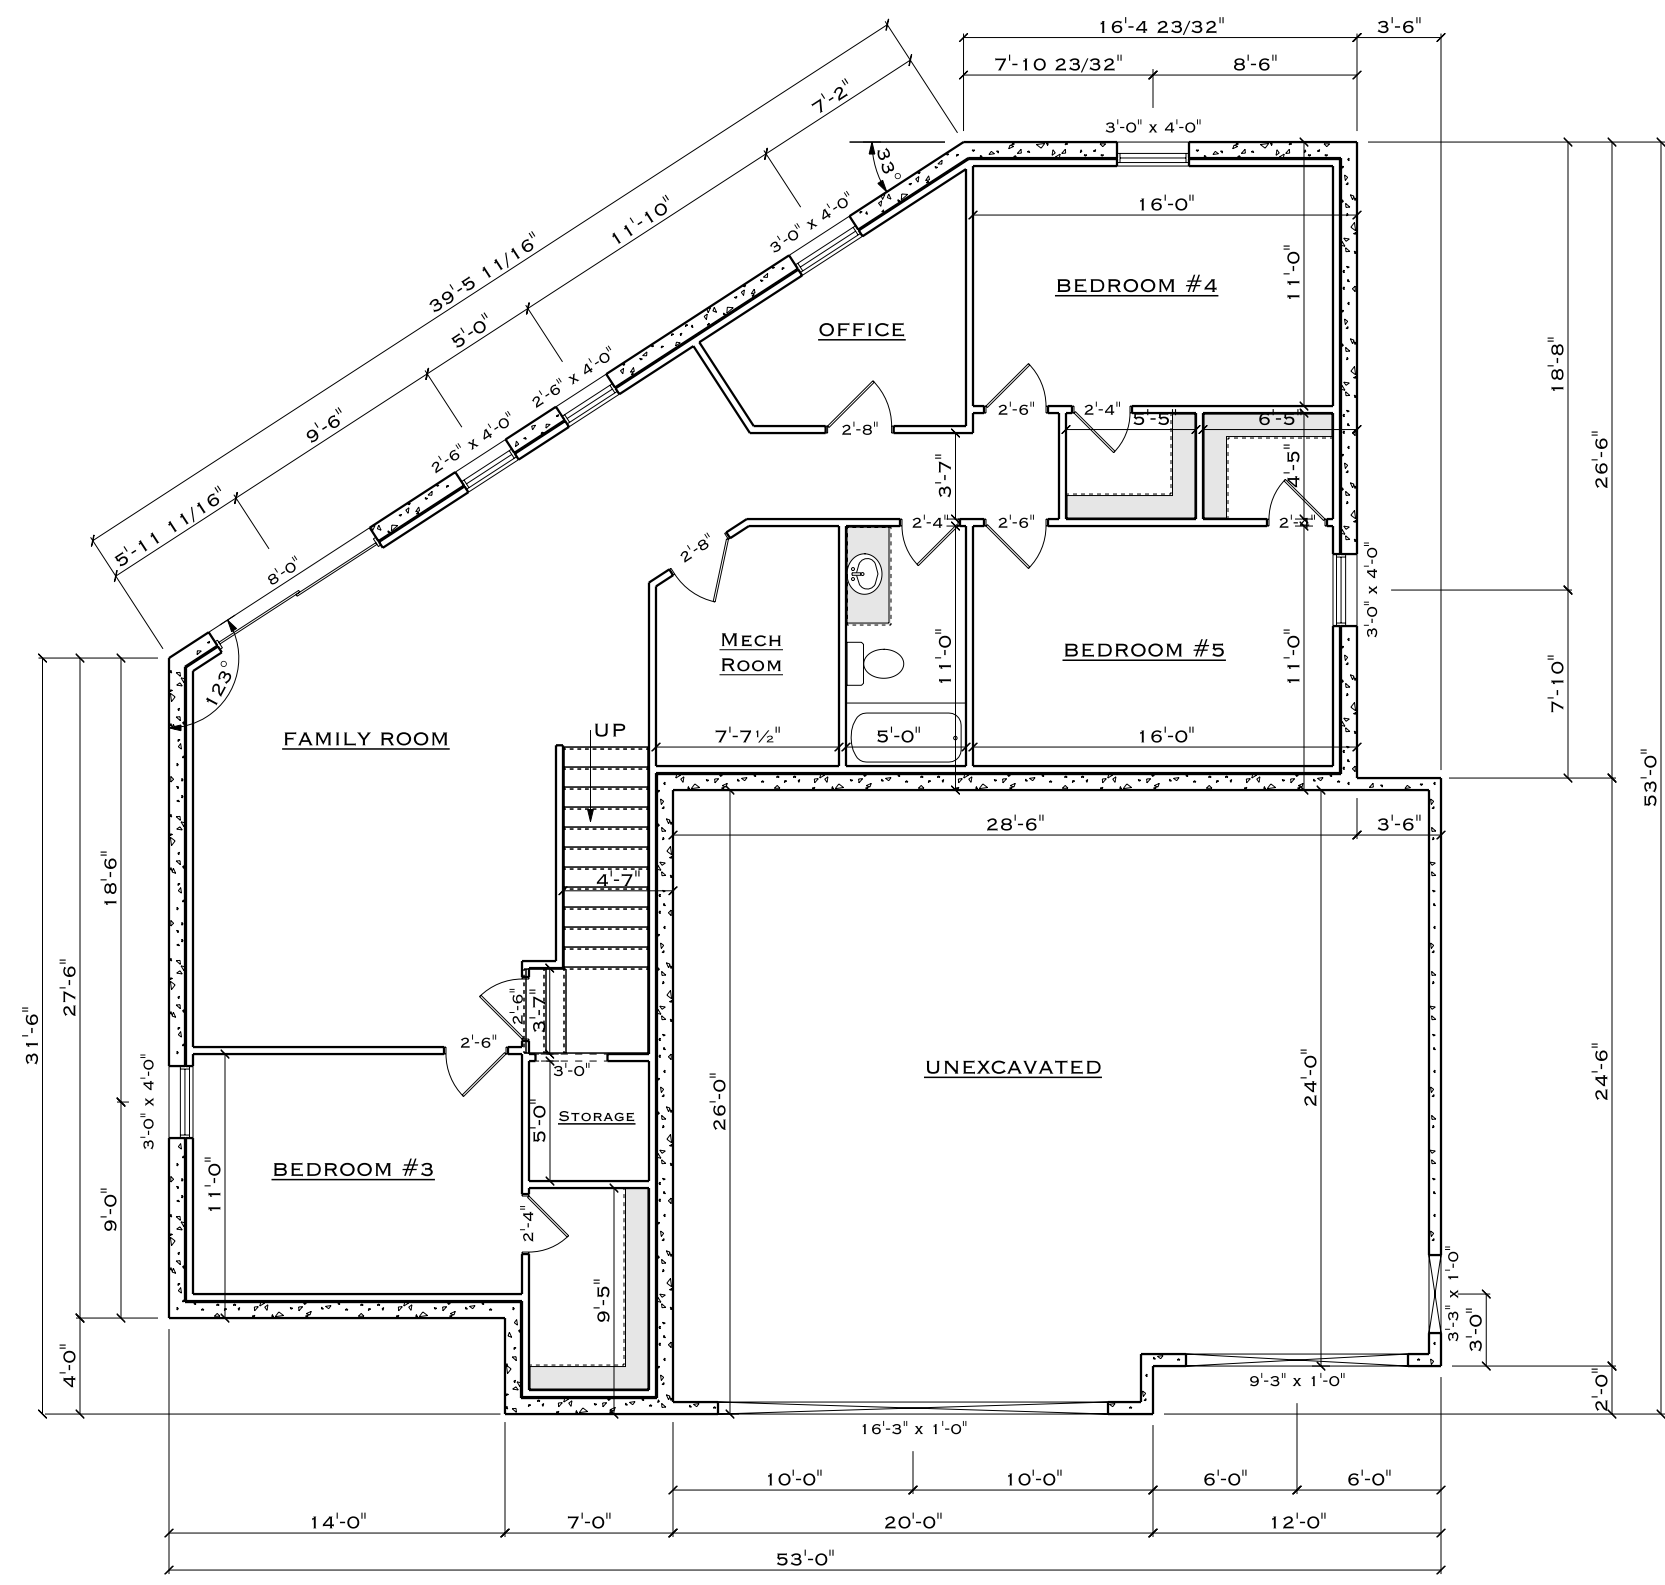

NOTES:
TALLER FOUNDATION WALLS FOR
TOP-CHORD BEARING FLOOR TRUSSES (ABOVE)

NAME	AREA
LOWER LEVEL	1470.6 SQ FT.



FRONT STREET MILLWORK & LUMBER, INC.
3320 E CENTURY AVE - BISMARCK, ND 58503
PHONE: 701-255-1636 FAX: 701-222-0500
MARCIE@FRONTSTREETMILLWORK.COM

DRAWN FOR & PLAN OWNER:
TURN KEY HOMES
PLAN NAME:
TKH-813 COBBLESTONE

DRAWN BY:
MARCIE FRANKLUND
DATE: AUGUST 27, 2020
REVISED:
TUESDAY, DECEMBER 8, 2020

SCALE:
1/8" = 1'-0"